
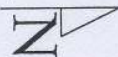


GROUND FLOOR PLAN

ARTILLERY GARDEN

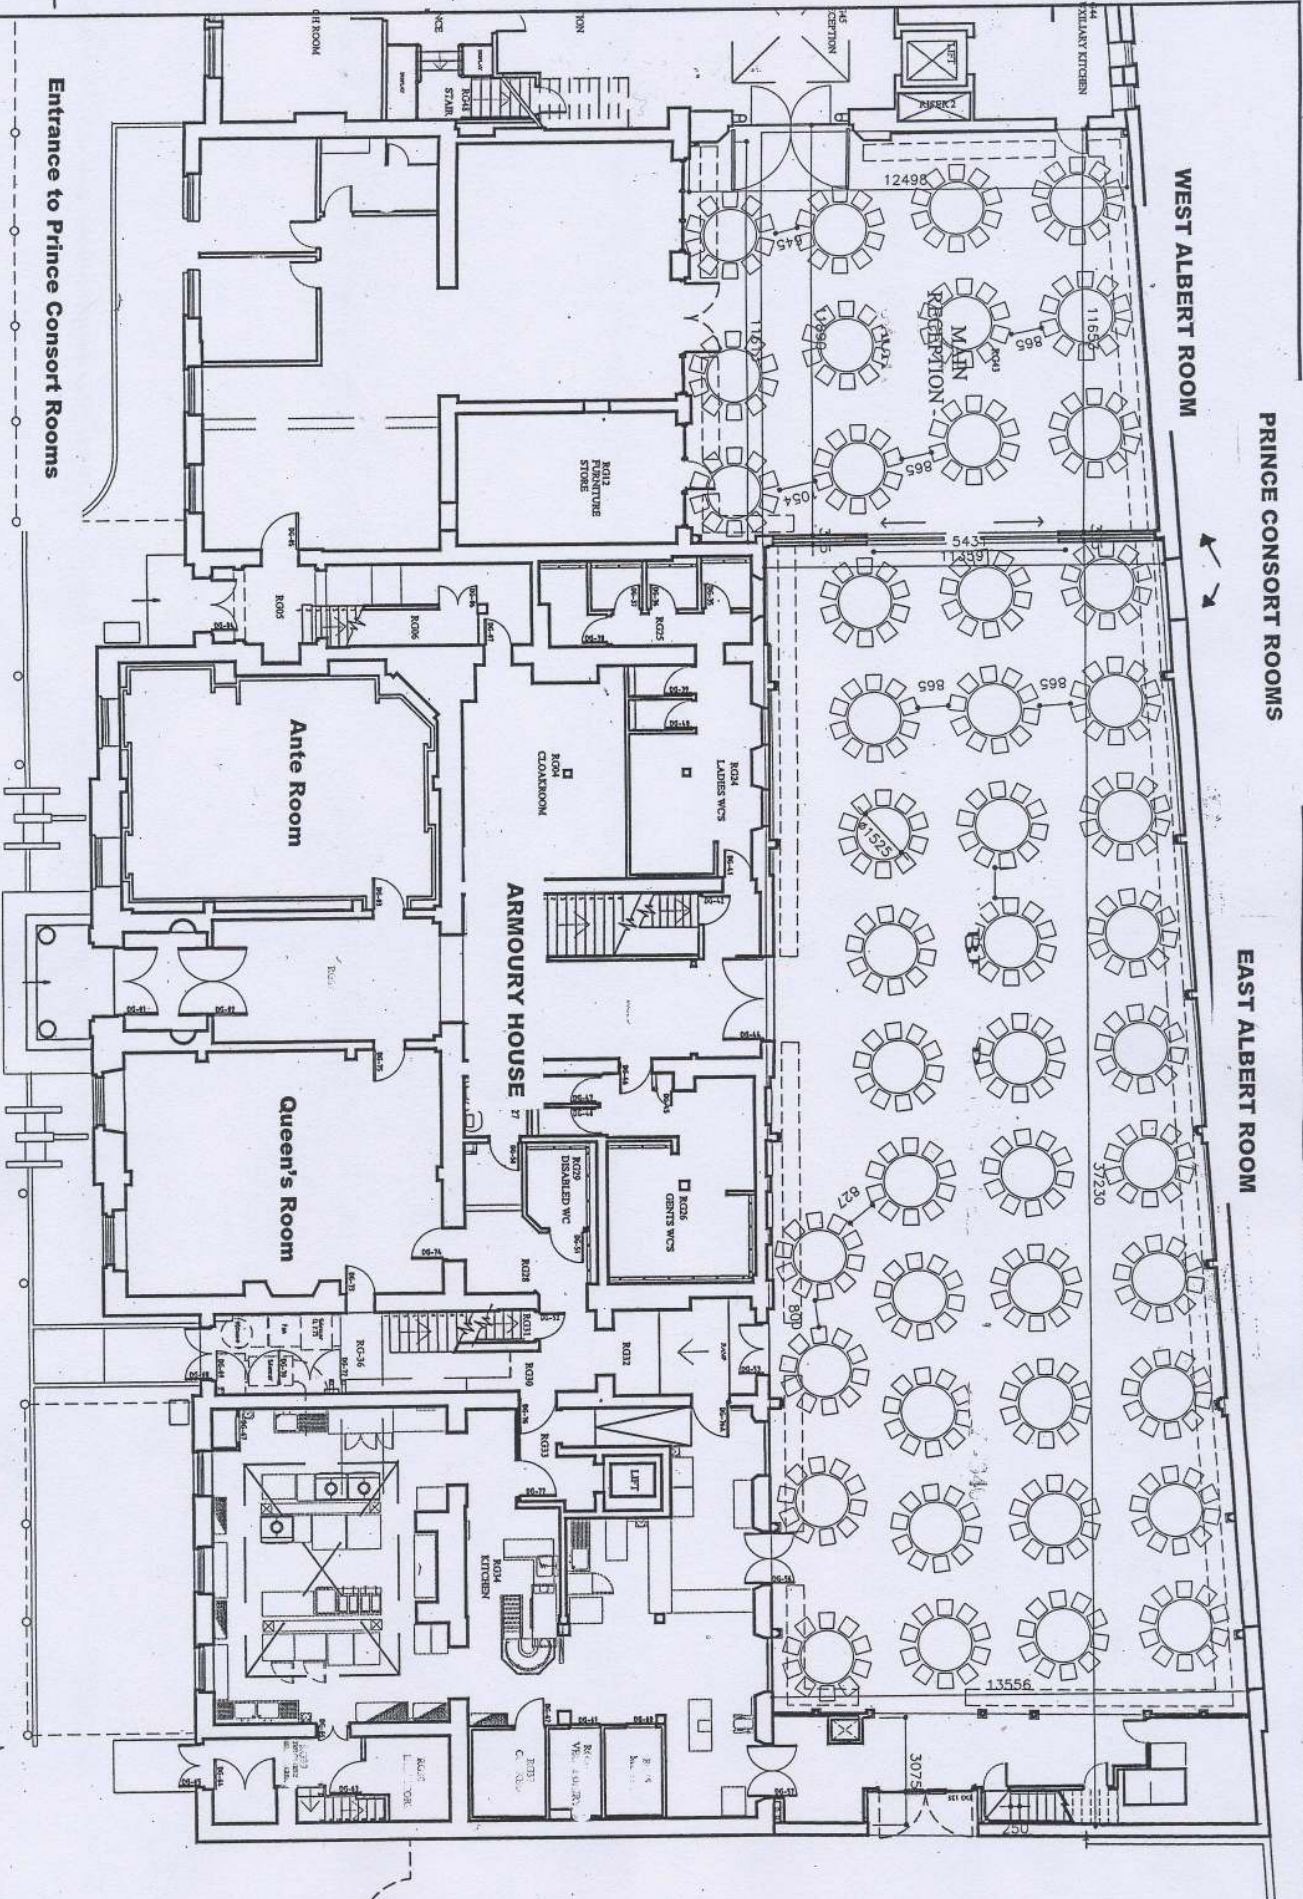

Project : HAC
 Seating plans
 Option 5 - 1525mm dia. tables for 10

Scale	Date	Drawn	Drw. No.	Rev.
1:150		OVW	4281/L6	

CARDEN & GODFREY
 Architects

Carden & Godfrey Limited
 9 Royal Court
 Long Row
 London WC2B 5PT
 Telephone 020 7261 6844
 Facsimile 020 7261 2244

Revision:	
Date:	
Comments:	

© Carden & Godfrey Ltd own the copyright of this drawing and design which must not be reproduced in whole or part without the written permission of Carden & Godfrey Ltd